



Office of the President of the Philippines
MOVIE & TELEVISION REVIEW & CLASSIFICATION BOARD

**REQUEST FOR QUOTATION
FOR THE IMPROVEMENT RENOVATION OF MTRCB
REGISTRATION ROOM AND LOBBY AREA**

The **Movie and Television Review and Classification Board (MTRCB)** through its Bids and Awards Committee (BAC), will undertake a Small Value Procurement for the “**IMPROVEMENT/RENOVATION OF MTRCB REGISTRATION ROOM AND LOBBY AREA**” in accordance with Section 53.9 of the Implementing Rules and Regulations of Republic Act No. 9184.

Name of Project and Purpose : Improvement/Renovation of MTRCB Registration Room and Lobby Area.

Location : MTRCB Building, No. 18 Timog Avenue, Quezon City.

Specifications : Refer to the attached detailed drawings and list of materials.

Approved Budget for the Contract : Three Hundred Fifty Thousand Pesos (350,000.00).


Interested suppliers are required to submit their valid and current Mayor’s Permit and Philgeps Registration Certification, Ghant Chart with Price quotation.

Your proposal must be submitted on or before October 25, 2017, 5:00p.m. to the MTRCB-BAC Secretariat Jesusa L. Lorenzo and Rajiv P. Meimban , Tel nos. 376-7379/376-7383 loc.117/112 at the MTRCB Building No. 18 Timog Avenue, Quezon City, Philippines. Please submit your lowest and most responsive price quotation together with the RFQ in a sealed envelope marked as follows:


**The Chairperson
MTRCB-BAC Request for Quotation
“IMPROVEMENT RENOVATION OF MTRCB
REGISTRATION ROOM AND LOBBY AREA”
MTRCB Building, No. 18 Timog Avenue
Quezon City, Philippines**

Please note that price quotations submitted after the above-mentioned deadline shall not be accepted.


A handwritten signature in black ink, appearing to be 'M. Meimban', is located in the bottom right corner of the page.

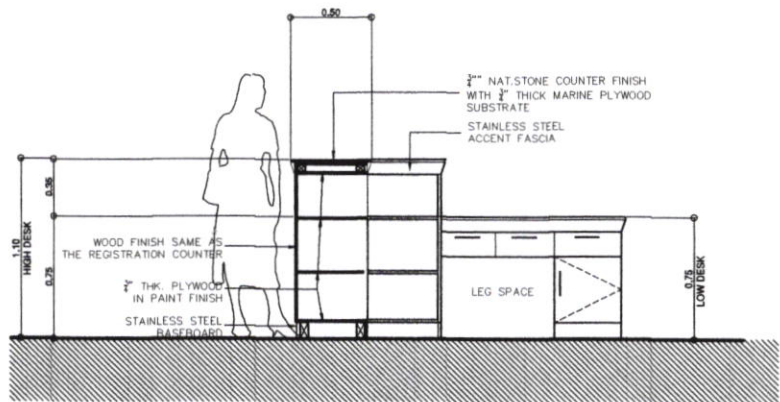


INFORMATION DESK SECTION THRU Y-Y
SCALE 1:30

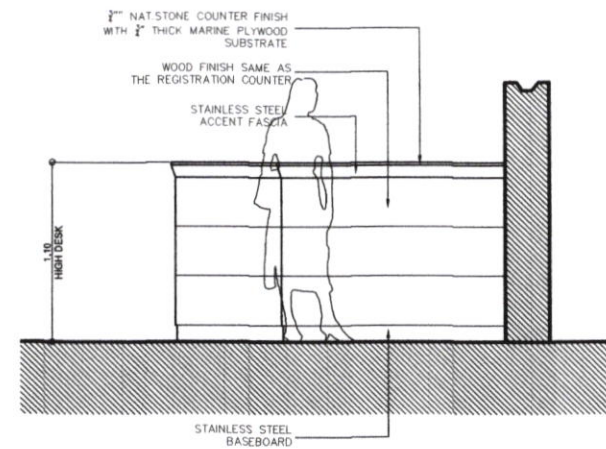

INFORMATION DESK ELEVATION-A
SCALE 1:30

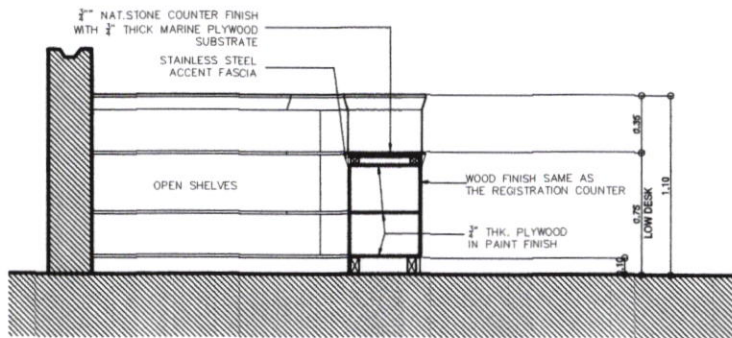

INFORMATION DESK SECTION THRU X-X
SCALE 1:30

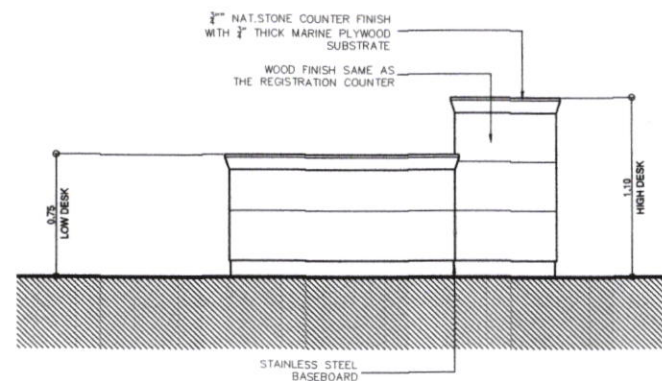

INFORMATION DESK ELEVATION-B
SCALE 1:30



ROSALIO R. RESTUBOG, JR.

ARCHITECTS

UNIT 403 100 K TOWER # 100 KAMIAS ROAD, QUEZON CITY
TEL. 433-0726

INTERIOR DESIGN

MOBILE # 0918-940857

ARCHITECT:
ROSALIO R. RESTUBOG JR.
PRC NO. 4668 TRN: 154-534-437
PTR NO. 4309449 DATE: 2-22-17
PLACE: QUEZON CITY
APOA NO. 00743 178560 102716


PROJECT/OWNER:
PROPOSED
AS-PILOT BAY
EDUCATION CENTER BLDG.
NO. 18 TIMOG AVENUE, QUEZON CITY
OWNED BY:
MTRCB
SIGNATURE:

REVISION:
DATE:


R.A. 9266
DRAWINGS AND SPECIFICATIONS DULY SIGNED AND
SEALED ARE INSTRUMENTS OF SERVICE AND THE
PROPERTY OF THE ARCHITECT. IT SHALL BE UN-
LAWFUL FOR ANY PERSON OR FIRM TO MAKE
COPIES OR REPRODUCTIONS OF SAID DOCUMENTS IN
ANY MANNER WITHOUT PRIOR WRITTEN CONSENT
FROM THE ARCHITECT.

SHEET CONTENTS:
INFORMATION DESK
SECTION THRU X-X, ELEVATION-A
SECTION THRU Y-Y, ELEVATION-B
CAD BY:
ISSUED BY:
CHECKED BY:
DATE: 6/09/17

SHEET NO.
JOB NO.

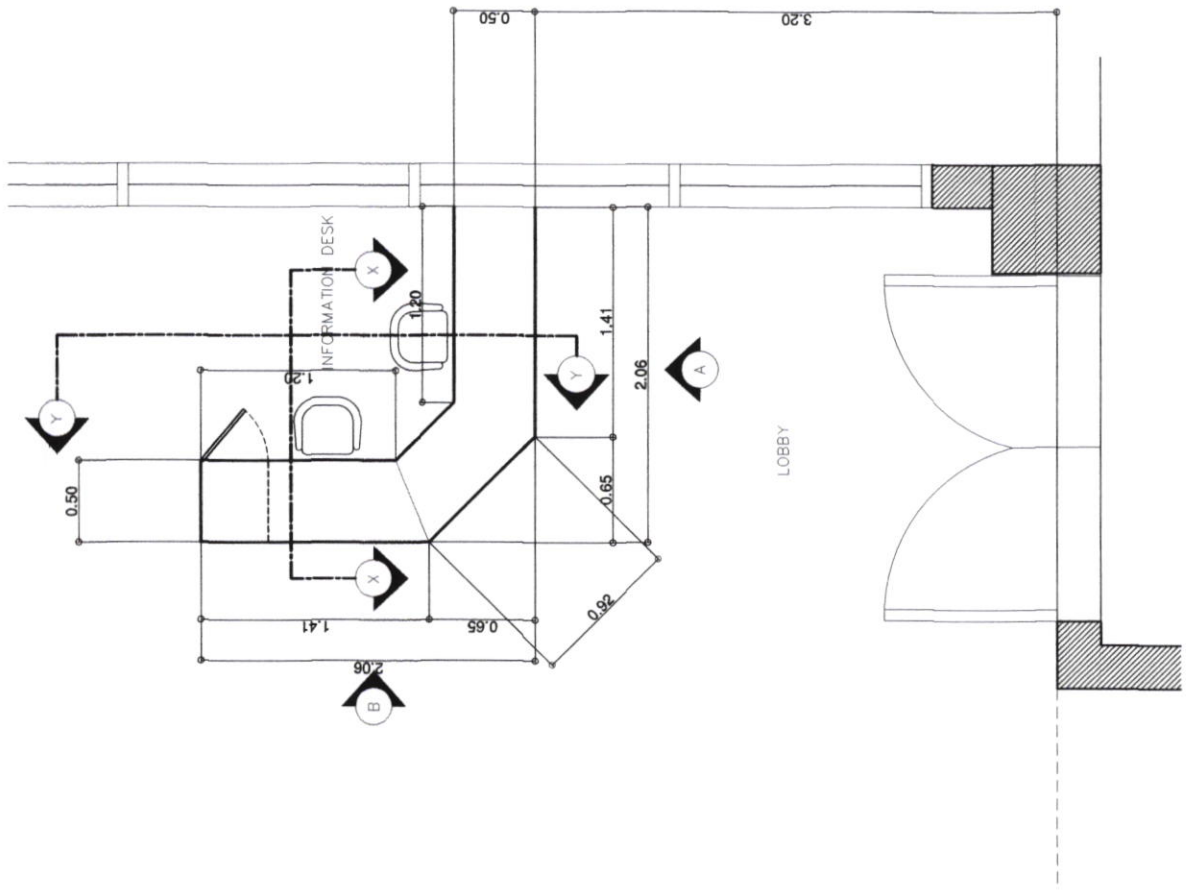

○ INFORMATION DESK @ LOBBY
SCALE 1:30

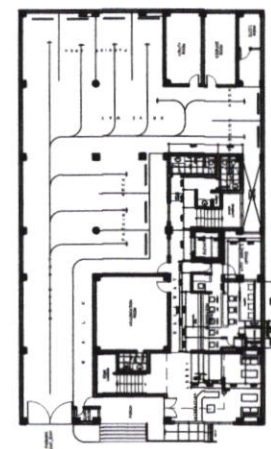

KEY PLAN



ROSALIO R. RESTUBOG, JR.
ARCHITECTS
INTERIOR DESIGN
UNIT 403 100 K TOWER # 100 KAMIAS ROAD, QUEZON CITY
TEL. 433-0726
MOBILE # 0918-9408557

ARCHITECT:
ROSALIO R. RESTUBOG JR.
PRC NO. 4868 TIN: 154-534-437
PTR NO. 4309449 DATE: 2-22-17
PLACE: QUEZON CITY
APOA NO. 00743 178560 102716

PROJECT/OWNER:
PROPOSED
OP-RENT PLAN
EXISTING THREE STOREY BLDG.
NO. 18 TIMOG AVENUE, QUEZON CITY
OWNED BY:
MTACB
SIGNATURE:

REVISION:	DATE:

R.A. 9266
DRAWING AND SPECIFICATIONS DULY SIGNED AND SEALED ARE INSTRUMENTS OF SERVICE AND THE PROPERTY OF THE ARCHITECT. IT SHALL BE UNLAWFUL FOR ANY PERSON OR FIRM TO MAKE COPIES OR REPRODUCE OF SAID DOCUMENTS IN ANY MANNER WITHOUT PRIOR WRITTEN CONSENT FROM THE ARCHITECT.

SHEET CONTENTS:	
INFORMATION DESK PLAN	
CAD BY:	ISSUED BY:
CHECKED BY:	DATE: 6/09/17

SHEET NO.
○
JOB NO.